


BARNET STREET

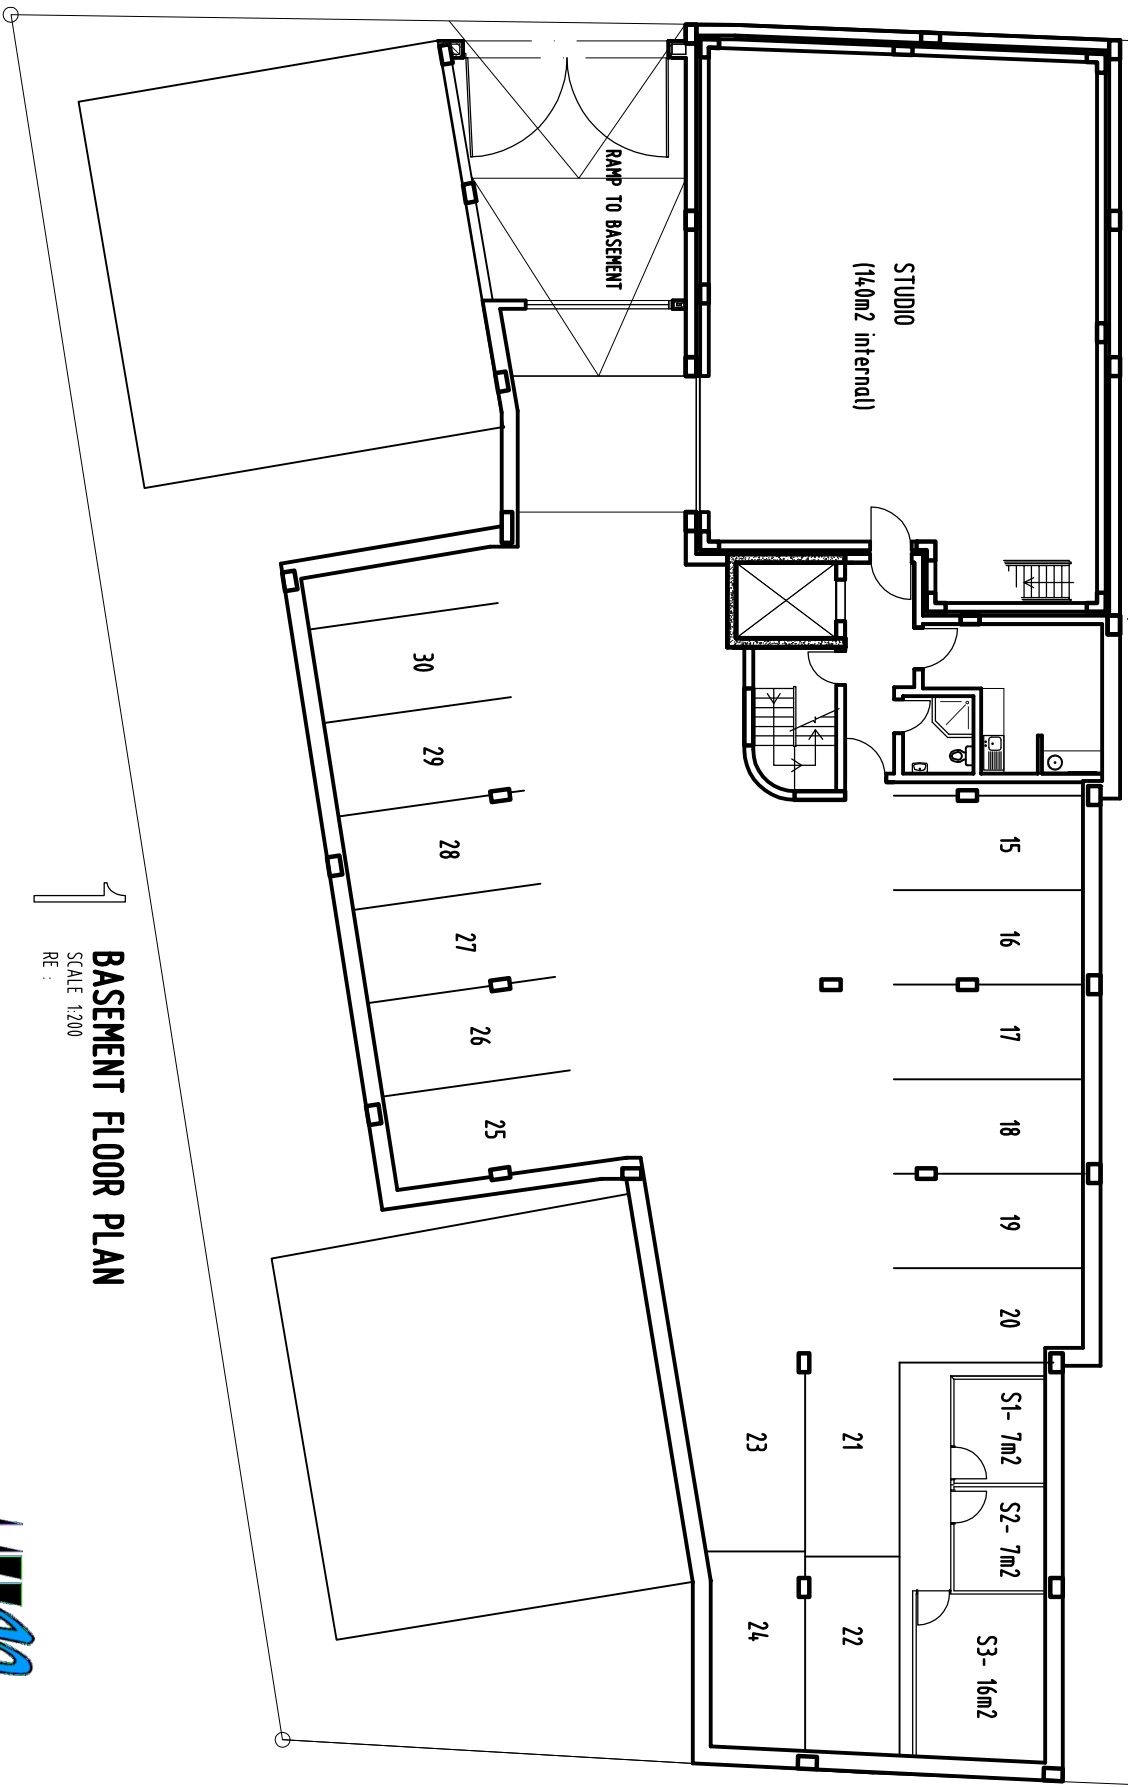

BASEMENT FLOOR PLAN

SCALE 1:200
RE :

MEDIA HIVE - LETTING PLAN



38 RIEBERK STREET CAPE TOWN 8001
 TEL:(021) 421 0154 FAX:(021) 425 2388
 EMAIL: admin@mwpaarchitects.co.za